


# Technical Lot Plan - Lot 129

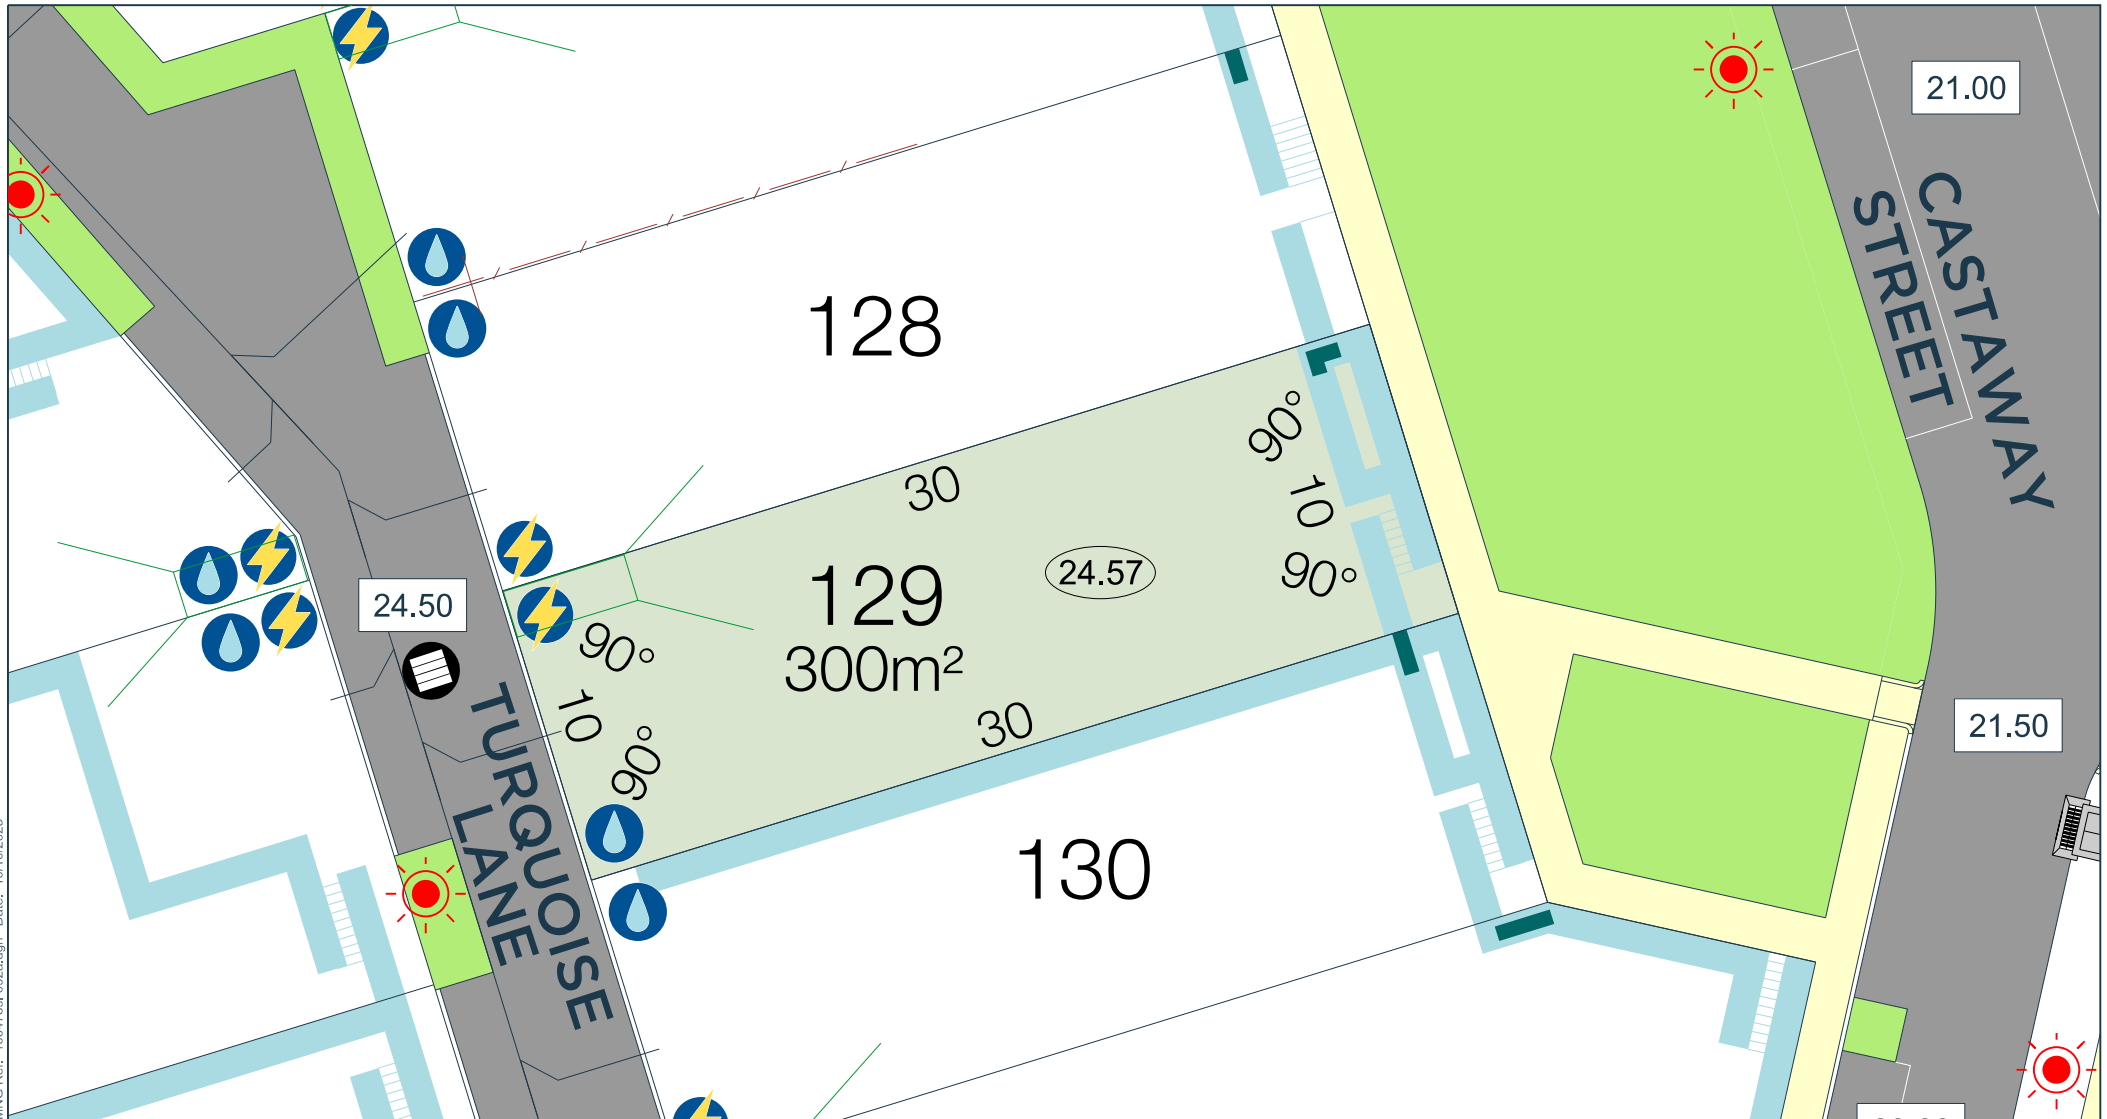

MNG Ref: 1004755F092a.dgn Date: 10/10/2025

## LEGEND:

- |   |                            |                                |                 |  |
|---|----------------------------|--------------------------------|-----------------|--|
| Western Power Housing Connection                  | Drainage Grate             | Water Hydrant                  | Brick Paving    | Retaining walls                                |
| Water Connection                                  | Drainage Manhole           | Water Valve                    | Concrete Paving | 1.10m High Limestone Fence on Retaining Wall   |
| Street Light, Light Pole Easement / Road Widening | Drainage Soakwell          | Road Levels                    | Footpaths       | 1.10m High Limestone Fence on Concrete Footing |
| Sewer Housing Connection/Manhole                  | Combination Side Entry Pit | Lot Levels                     | Dual Use Paths  | Mesh Fencing Panels                            |
| Broadband Connection                              | Side Entry Pit             | Spot Heights                   | Bin Pads        | 0.6m Picket Fence                              |
|   | Gate                       | Planter Box Top of Wall Height | Planter Pots    | Transformer site                               |

Release 6A



Scale 1:250



JINDEE

*Where life meets the ocean*

The Statutory Planning controls for this lot are contained in the Individual Lot Plans. All Dimensions and Areas are subject to survey. The particulars on this brochure are supplied for identification purposes only and shall not be taken as a representation in any aspect on the part of the vendor or its agents. Authorities should be consulted when services are contained within lot boundaries as building restrictions may apply. All retaining walls, services and associated easements are shown exaggerated for legibility.